


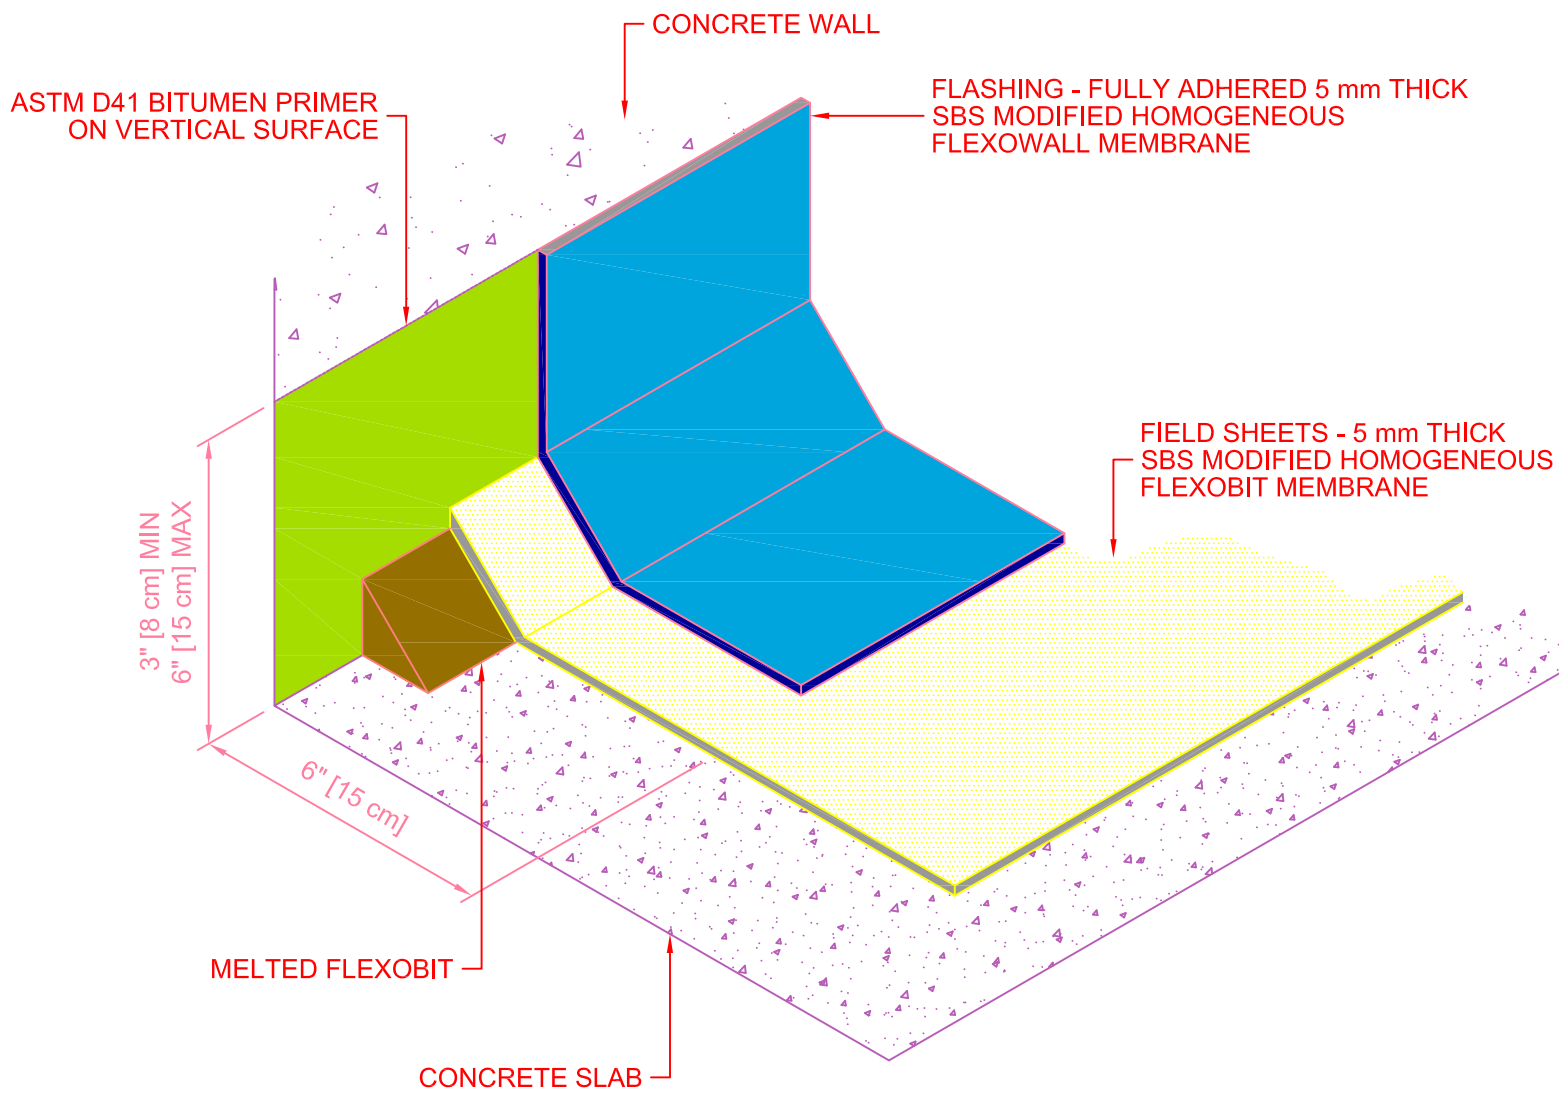

DECK TO WALL TRANSITION