


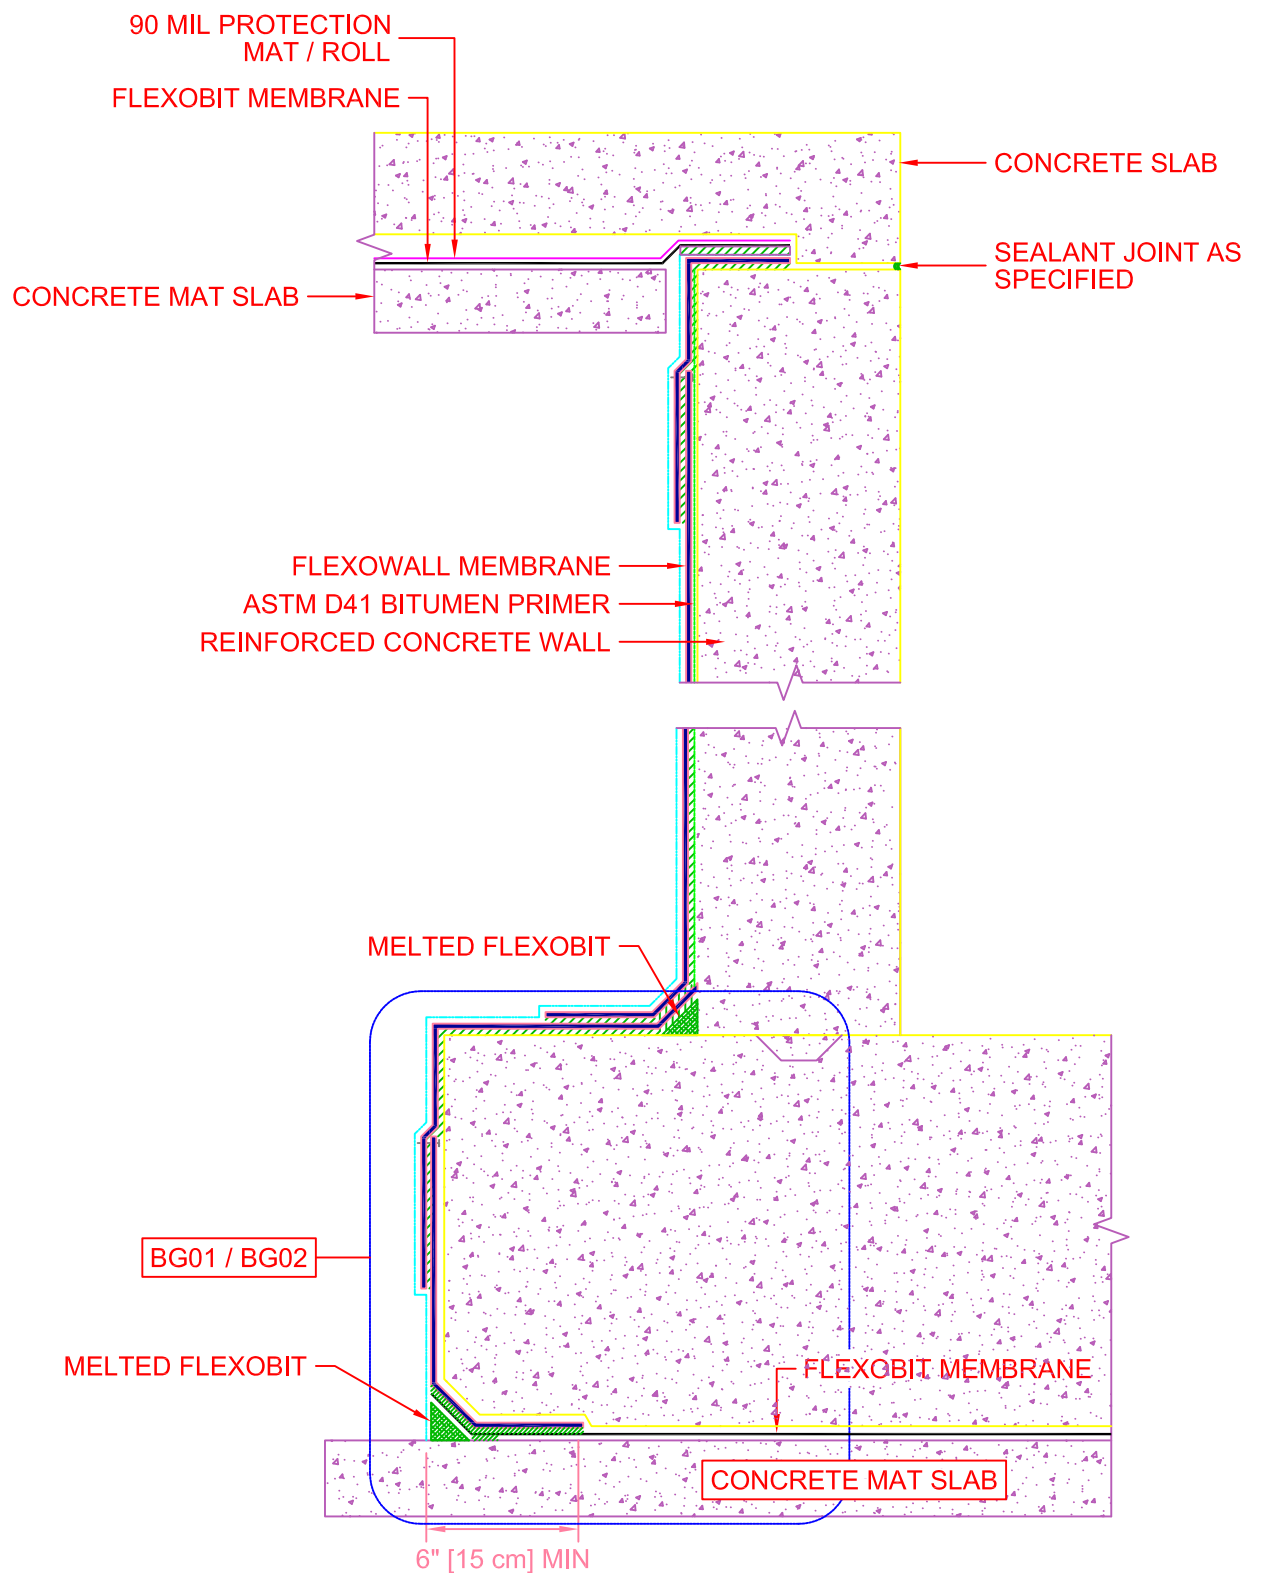

SECTION VIEW

ELEVATOR PIT WALL