


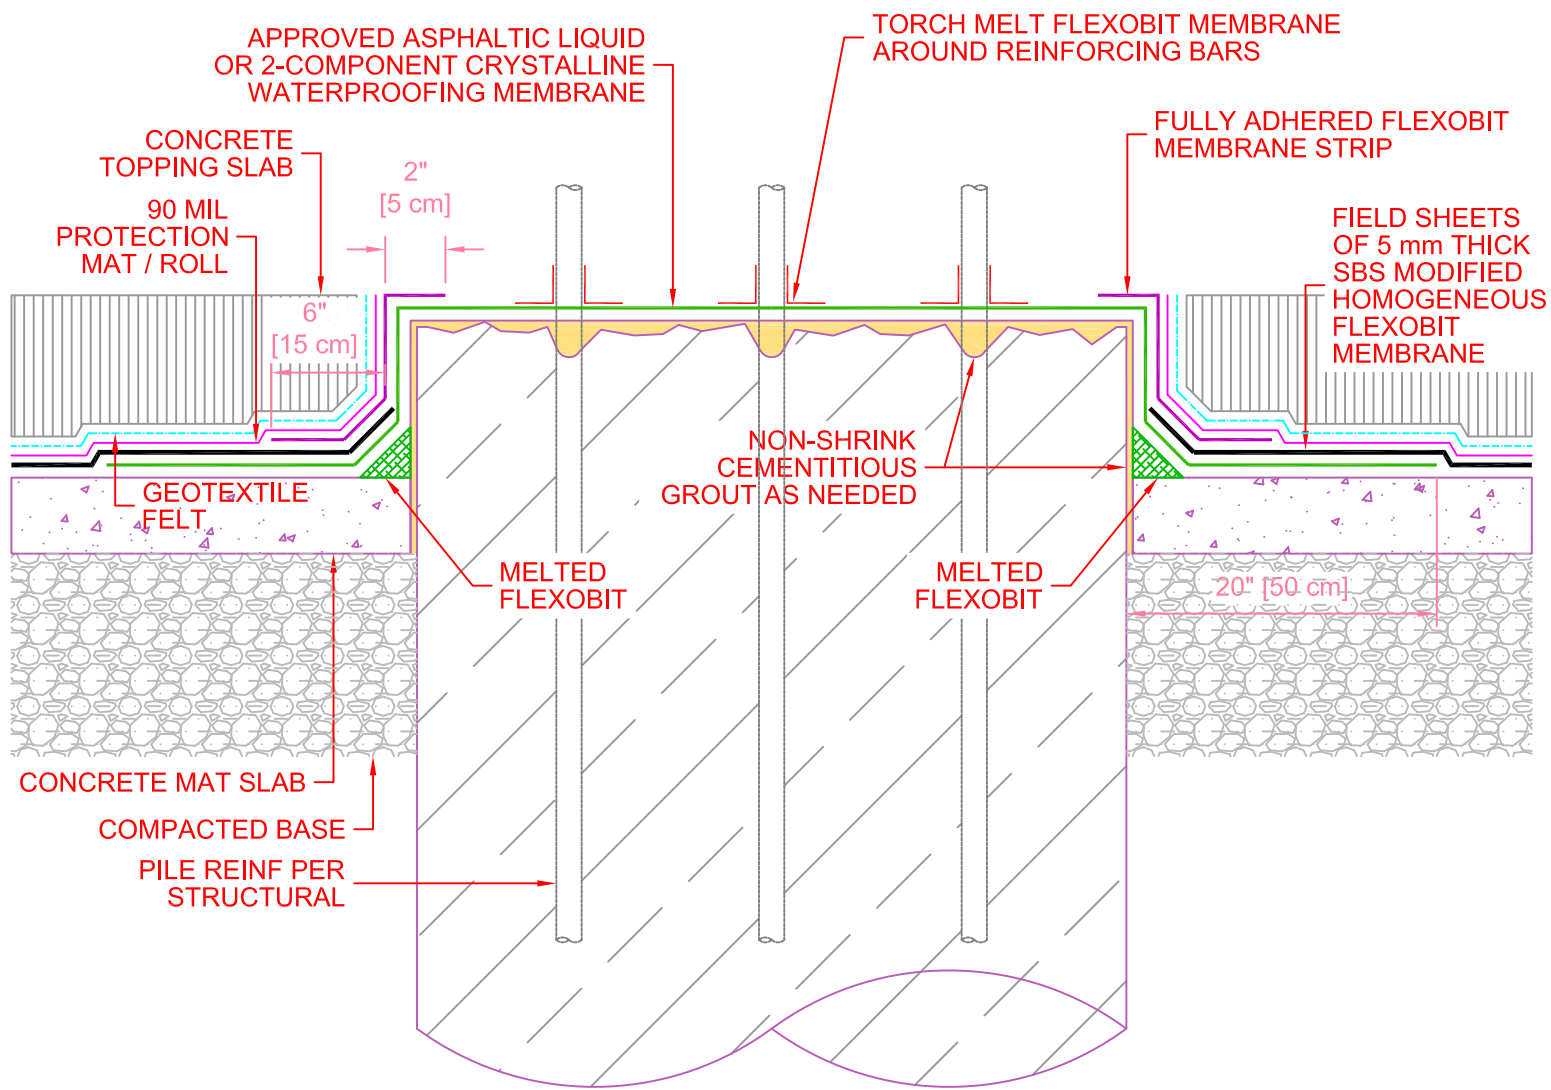

SECTION VIEW

PILE HEAD WATERPROOFING