


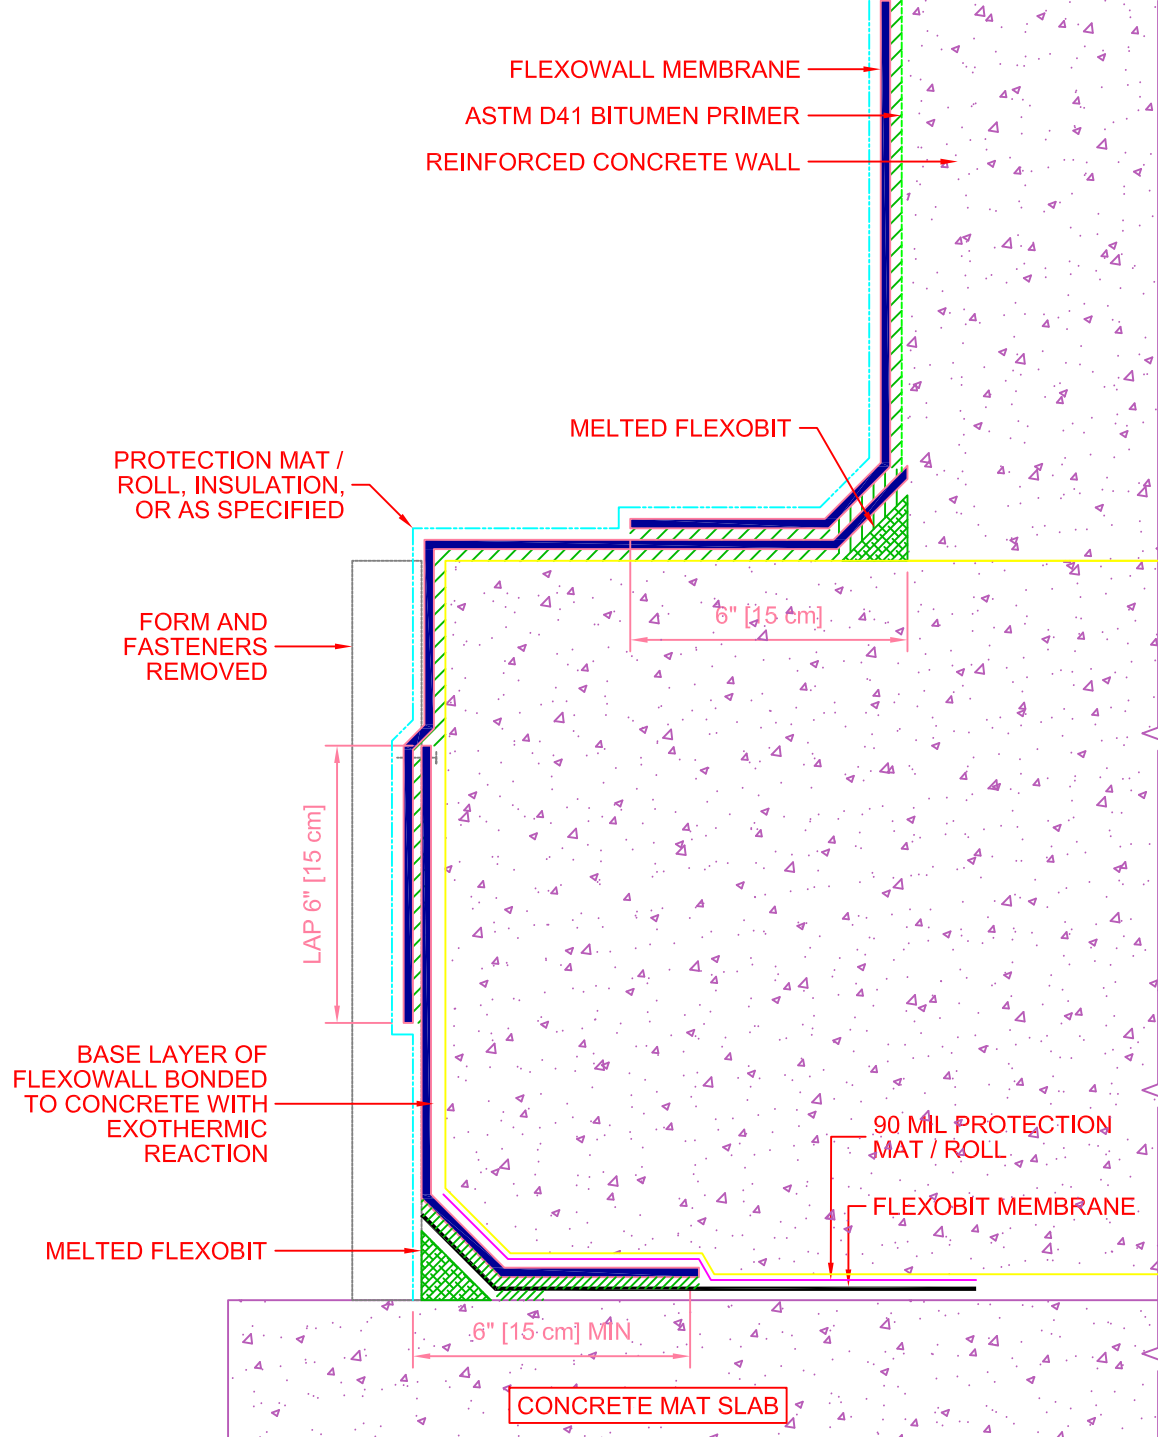

[STEP #2]
TYPICAL FOUNDATION WITH REMOVABLE FORM BOARD